




BASEMENT FLOOR
 SCALE: 1:100 H

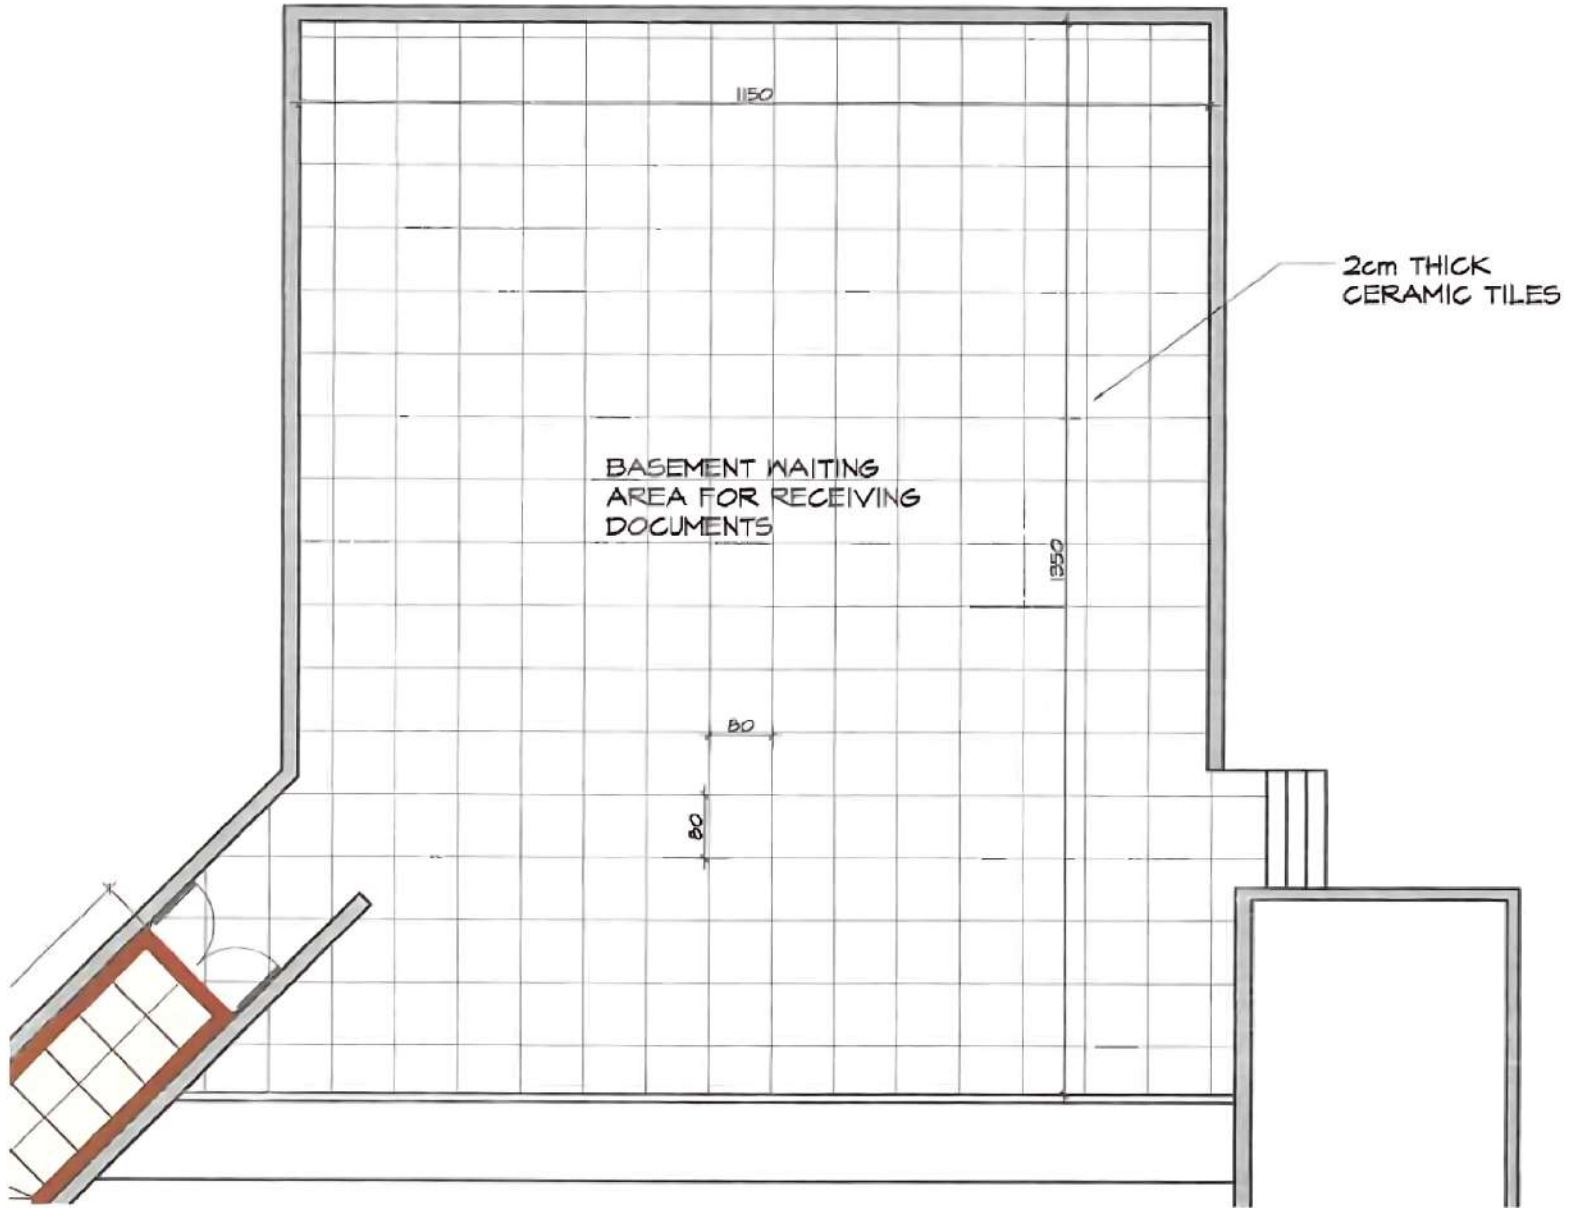


 **FLOORING LAYOUT PLAN**
SCALE: NTD

80X80cm CERAMIC TILE

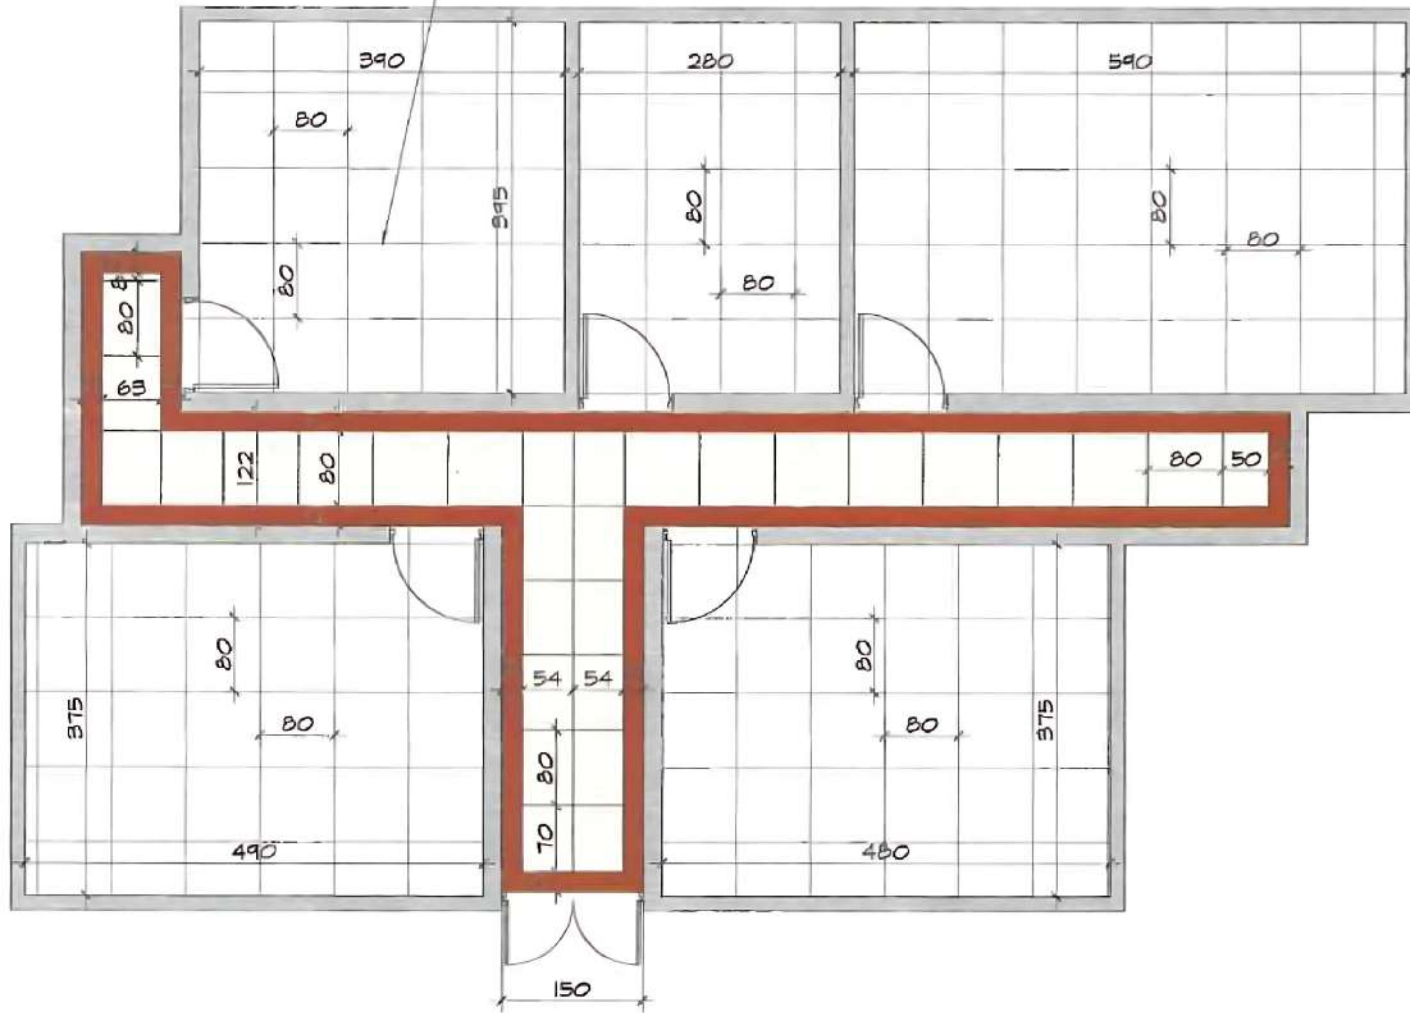


 **GROUND FLOOR**
SCALE: NTS


80X80cm CERAMIC TILE

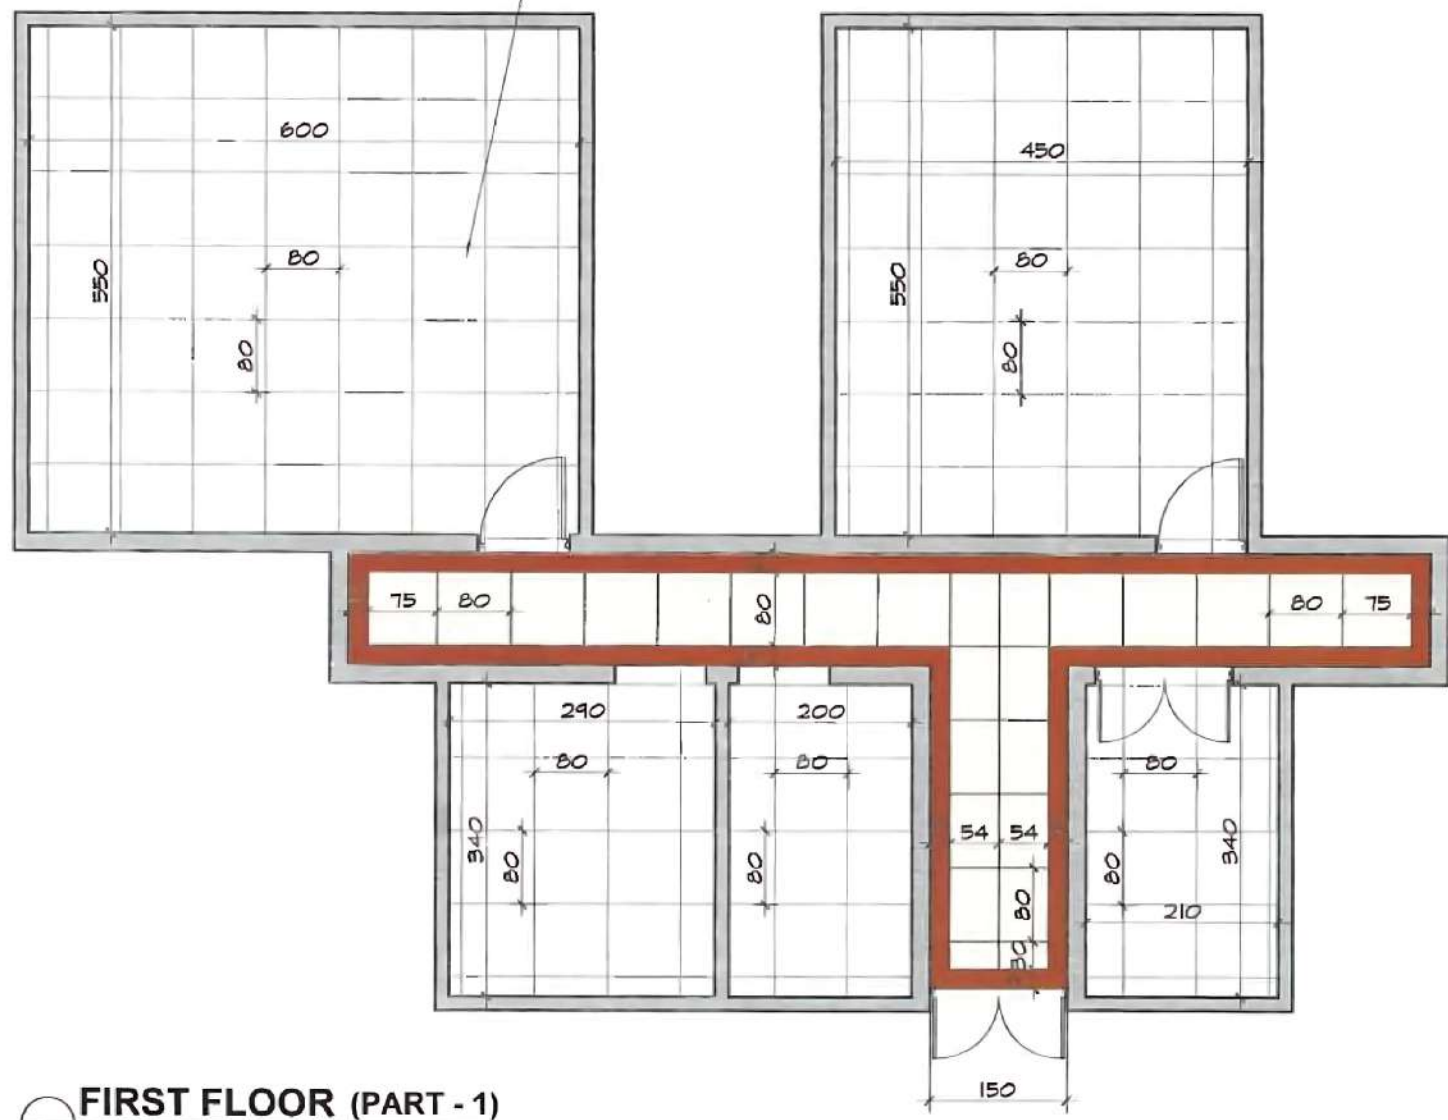

FIRST FLOOR (PART - 1)
SCALE:  NTB

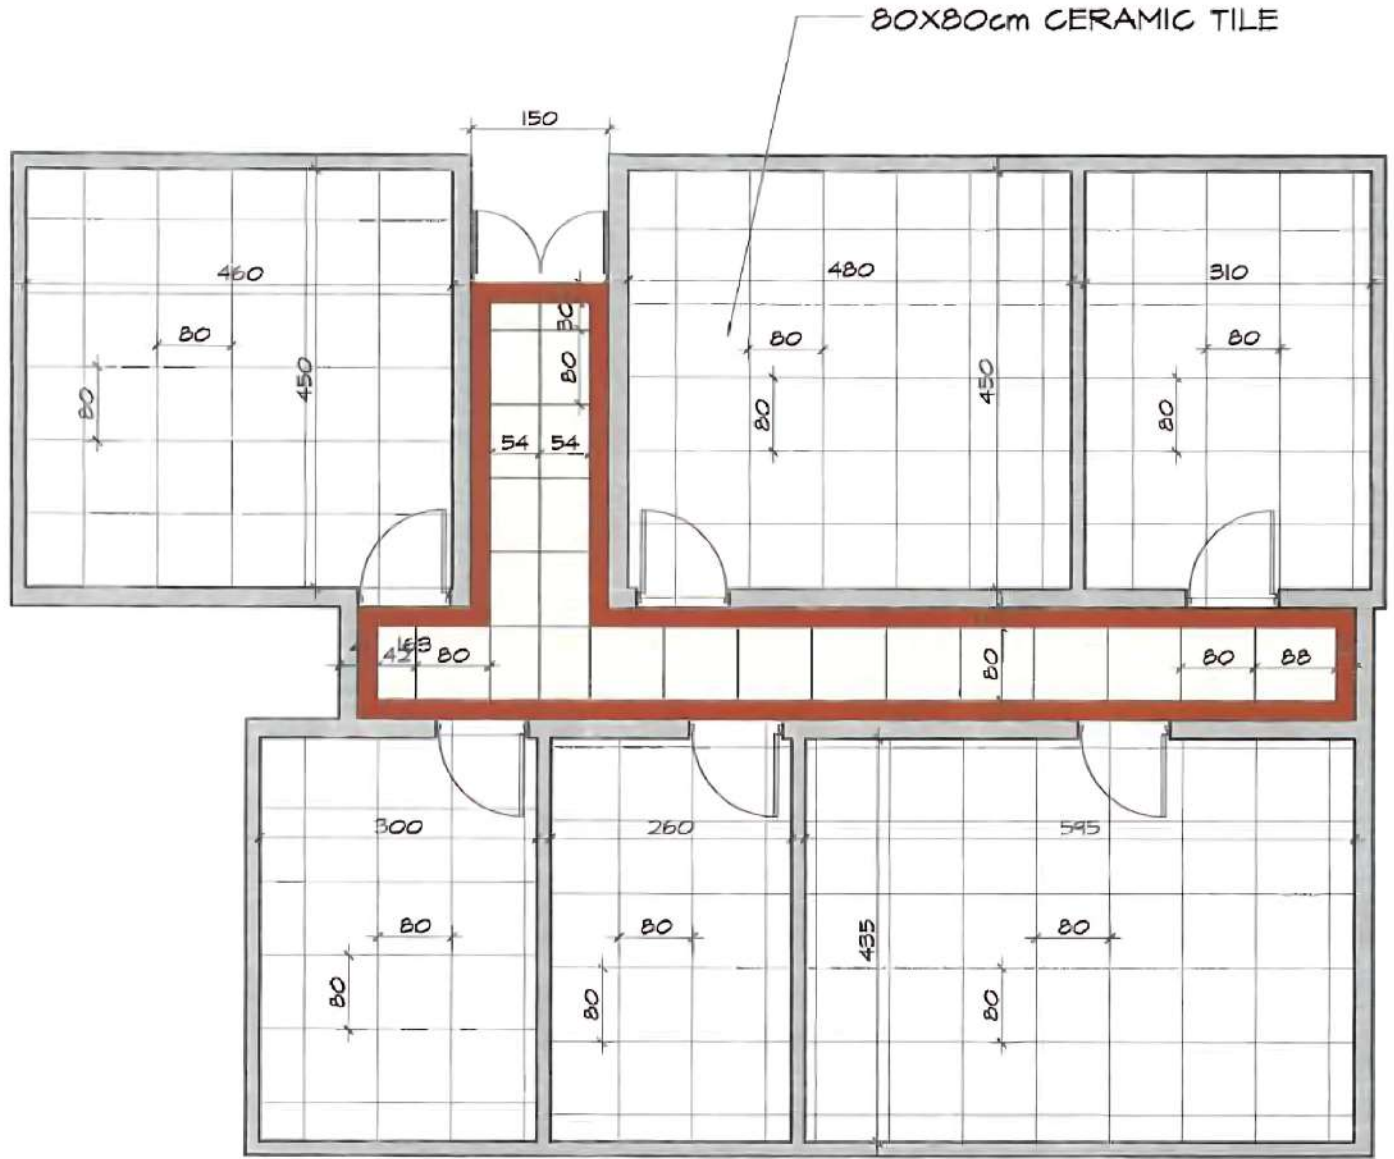

 **FIRST FLOOR (PART - 2)**
 SCALE: NTS

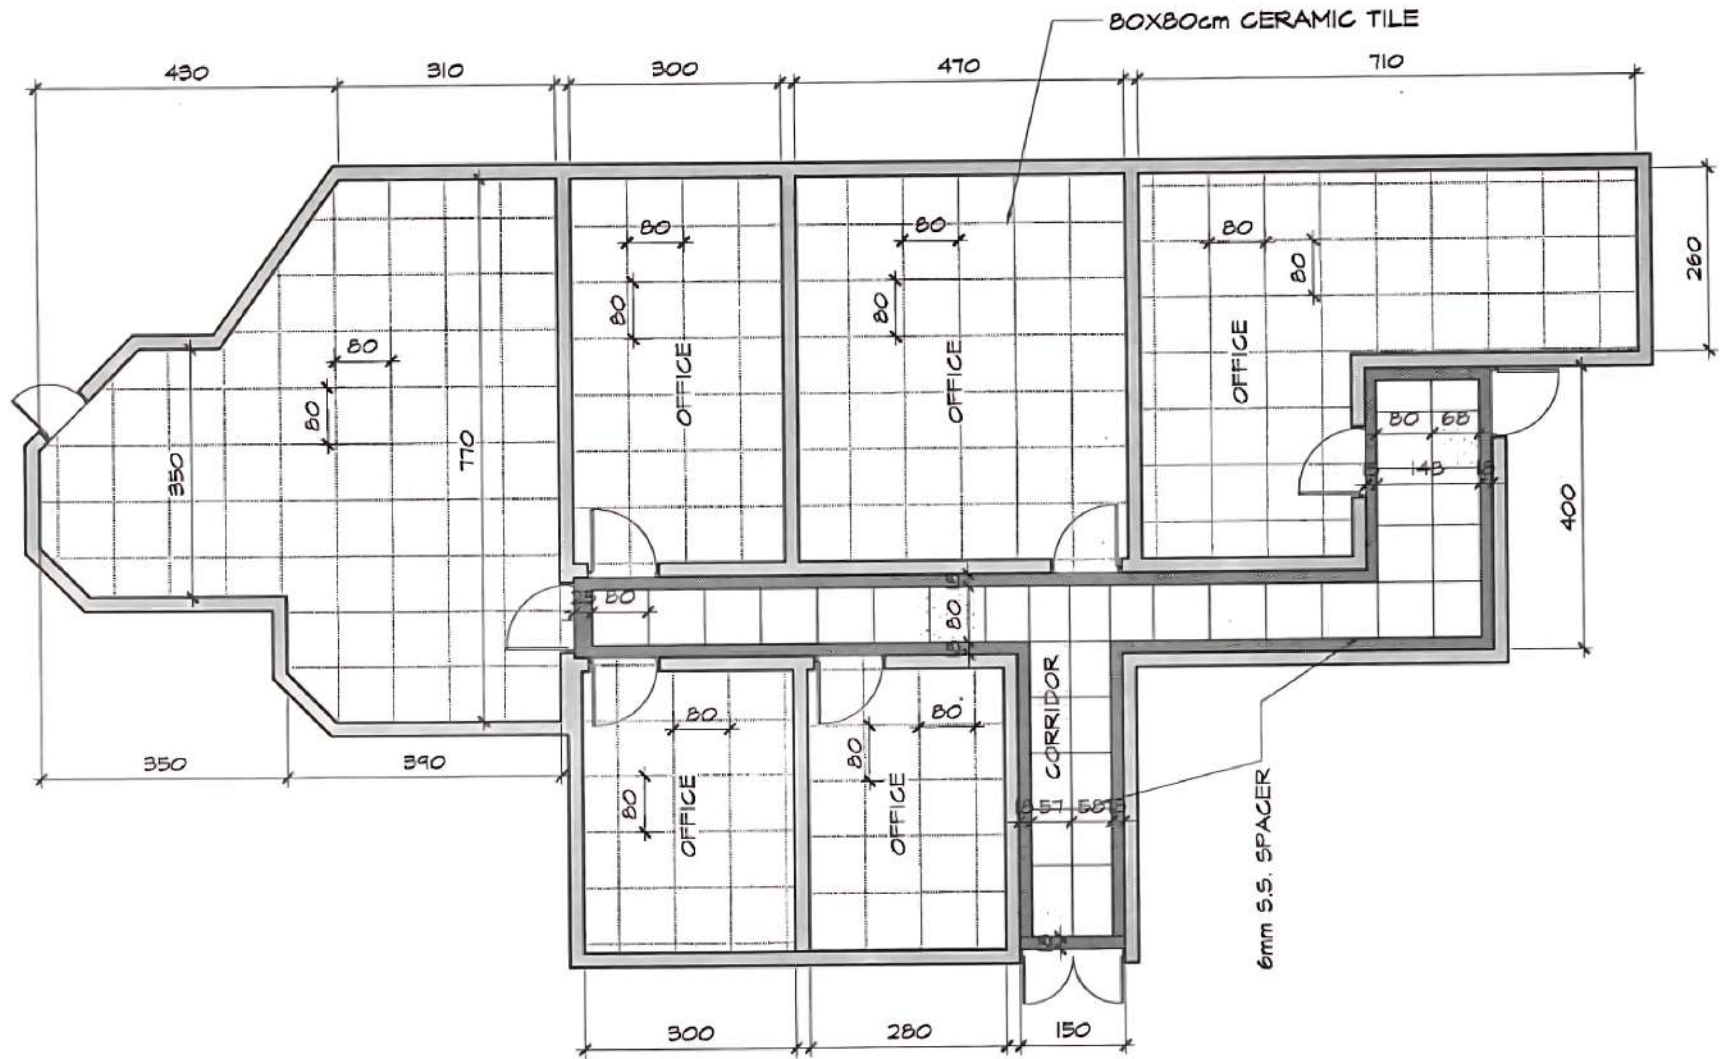


SECOND FLOOR (PART-2)
 SCALE: NT5